

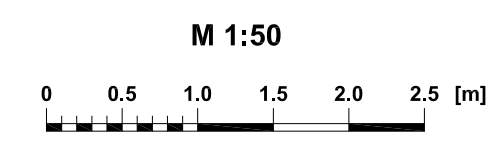


102 m  
101 m  
100 m  
99 m  
98 m  
97 m  
96 m  
95 m  
94 m  
93 m  
92 m  
91 m  
90 m  
89 m  
88 m

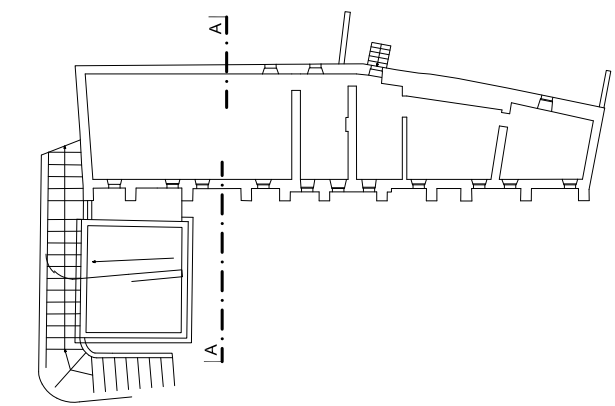

**PRESJEK A-A**

**1:50**

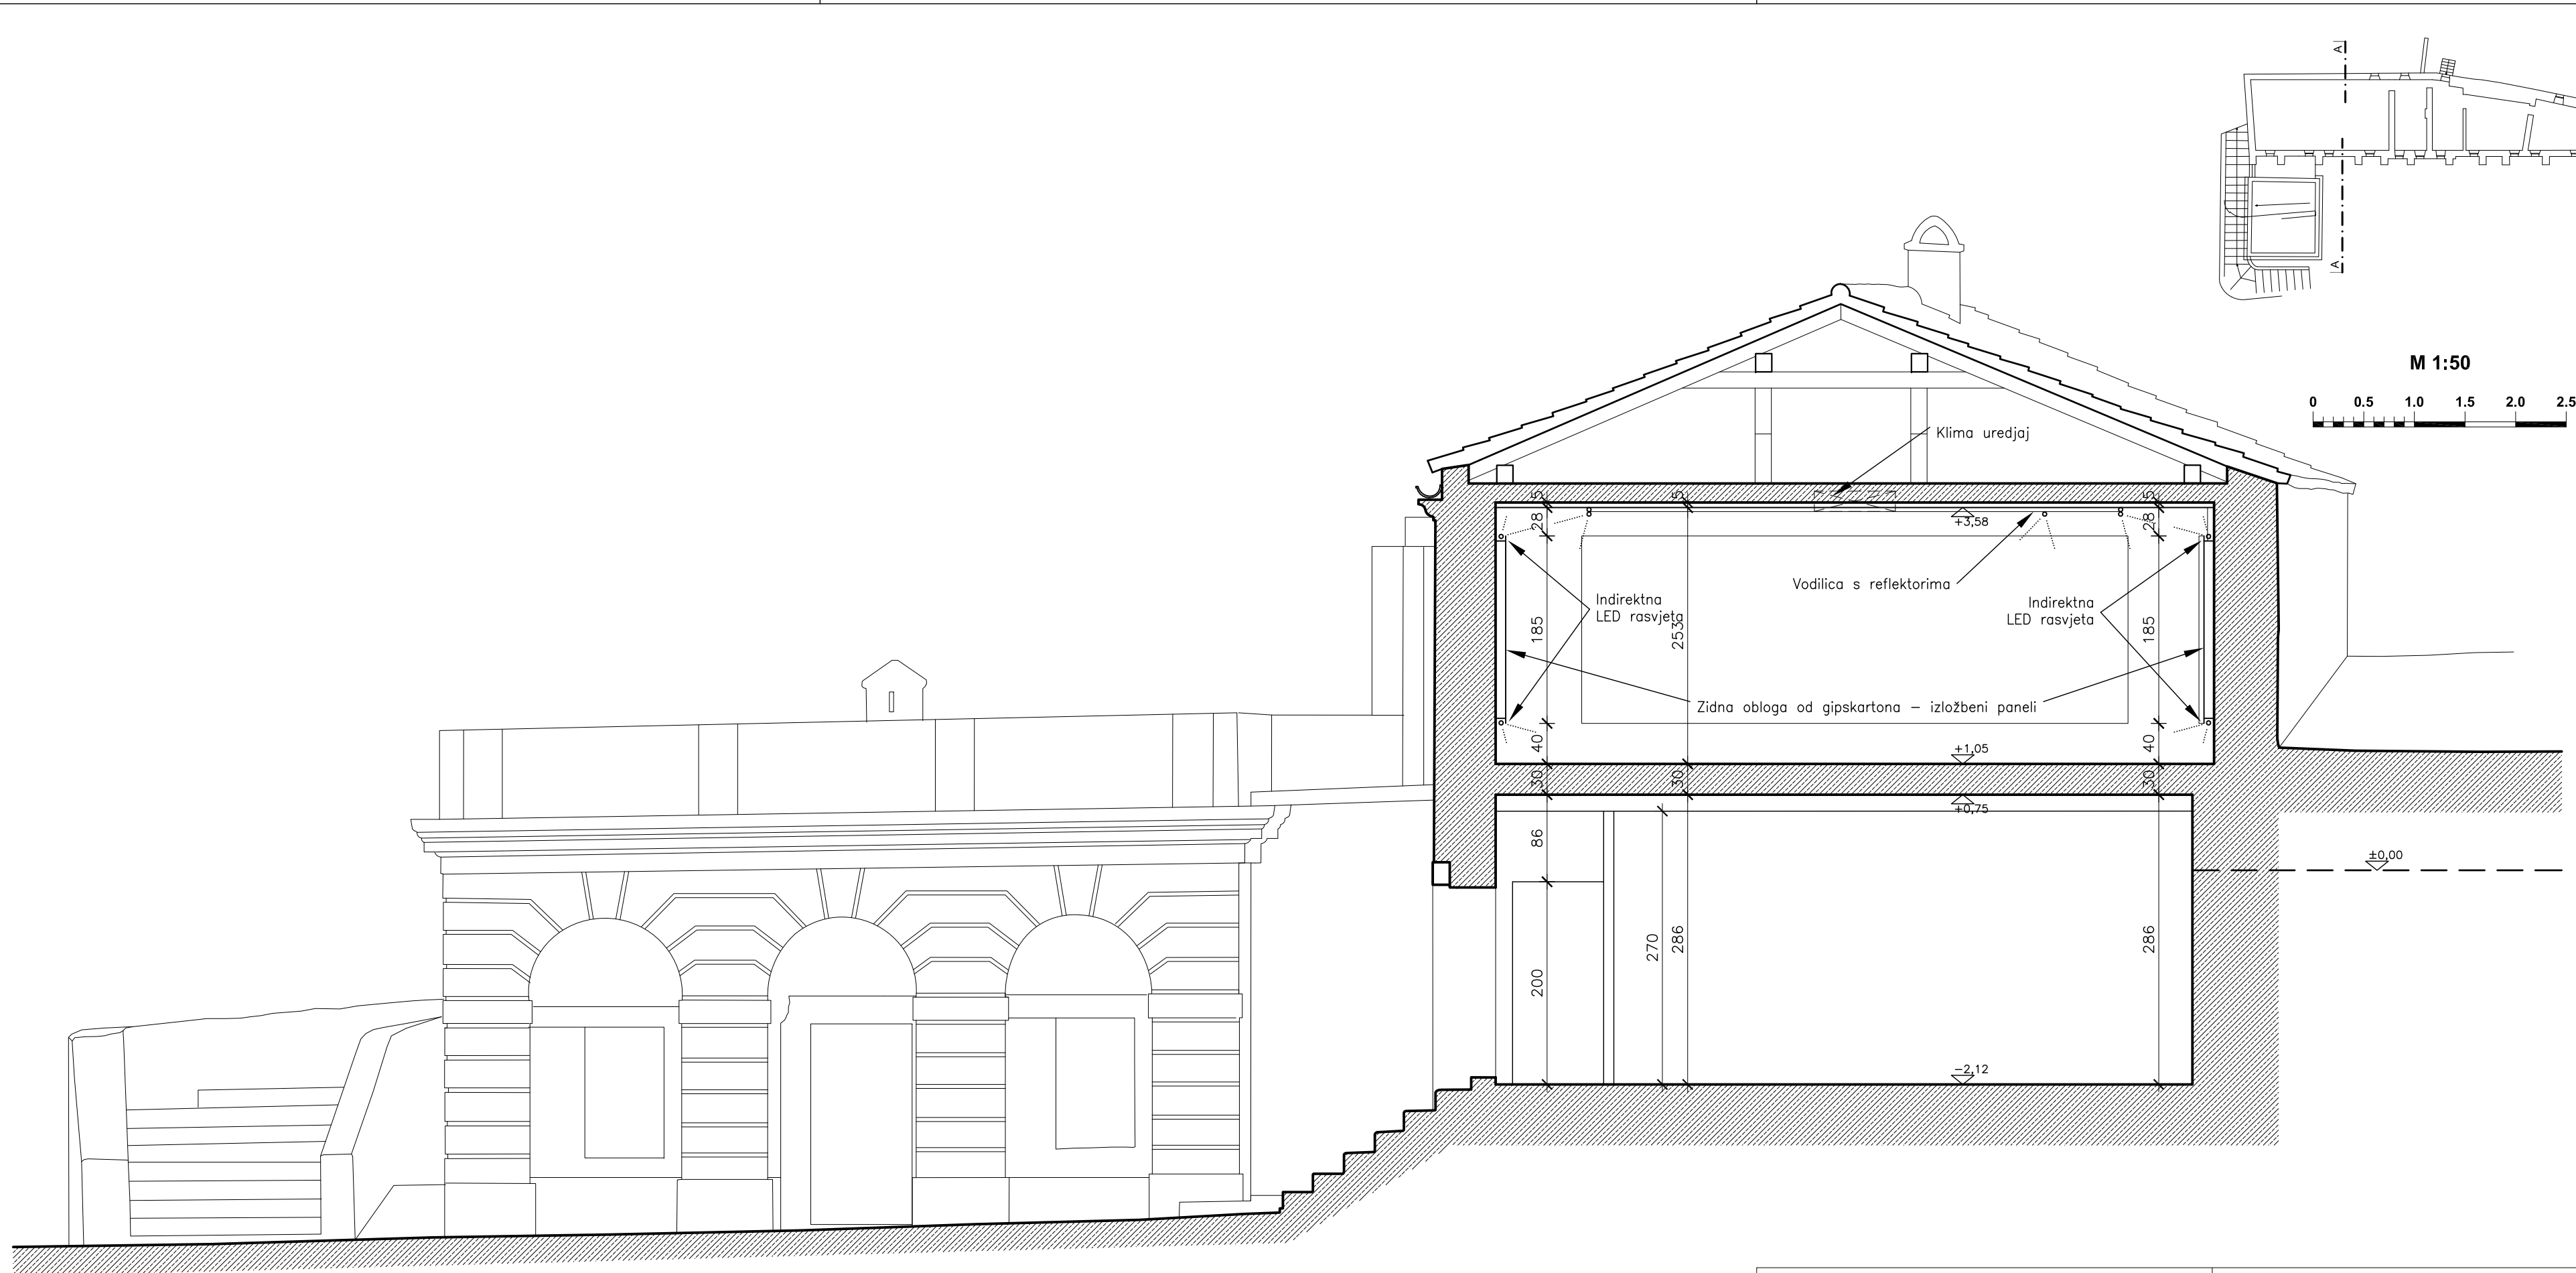

investitor:	GRAD HVAR, Milana Kukurina 2, Hvar	
građevina:	MUZEJ S VIŠENAMJENSKOM DVORANOM	
lokacija:	Fortica "Španjola", Hvar	
vrsta projekta:	ARHITEKTONSKI	
faza projekta:	IZVEDBENI PROJEKT - ADAPTACIJA I UNUTRAŠNJE UREĐENJE	
glavni projektant:	MILJENKO MATAS dipl.Ing.arh.	mapa: 1
projektant:	MILJENKO MATAS dipl.Ing.arh.	T.D. 10/12-2
suradnici:	KREŠIMIR MATAS dipl.Ing.arh.	datum: 04.2012.
sadržaj:	PRESJEK A-A	mjerilo: 1:50
		br.nacrta: 6